




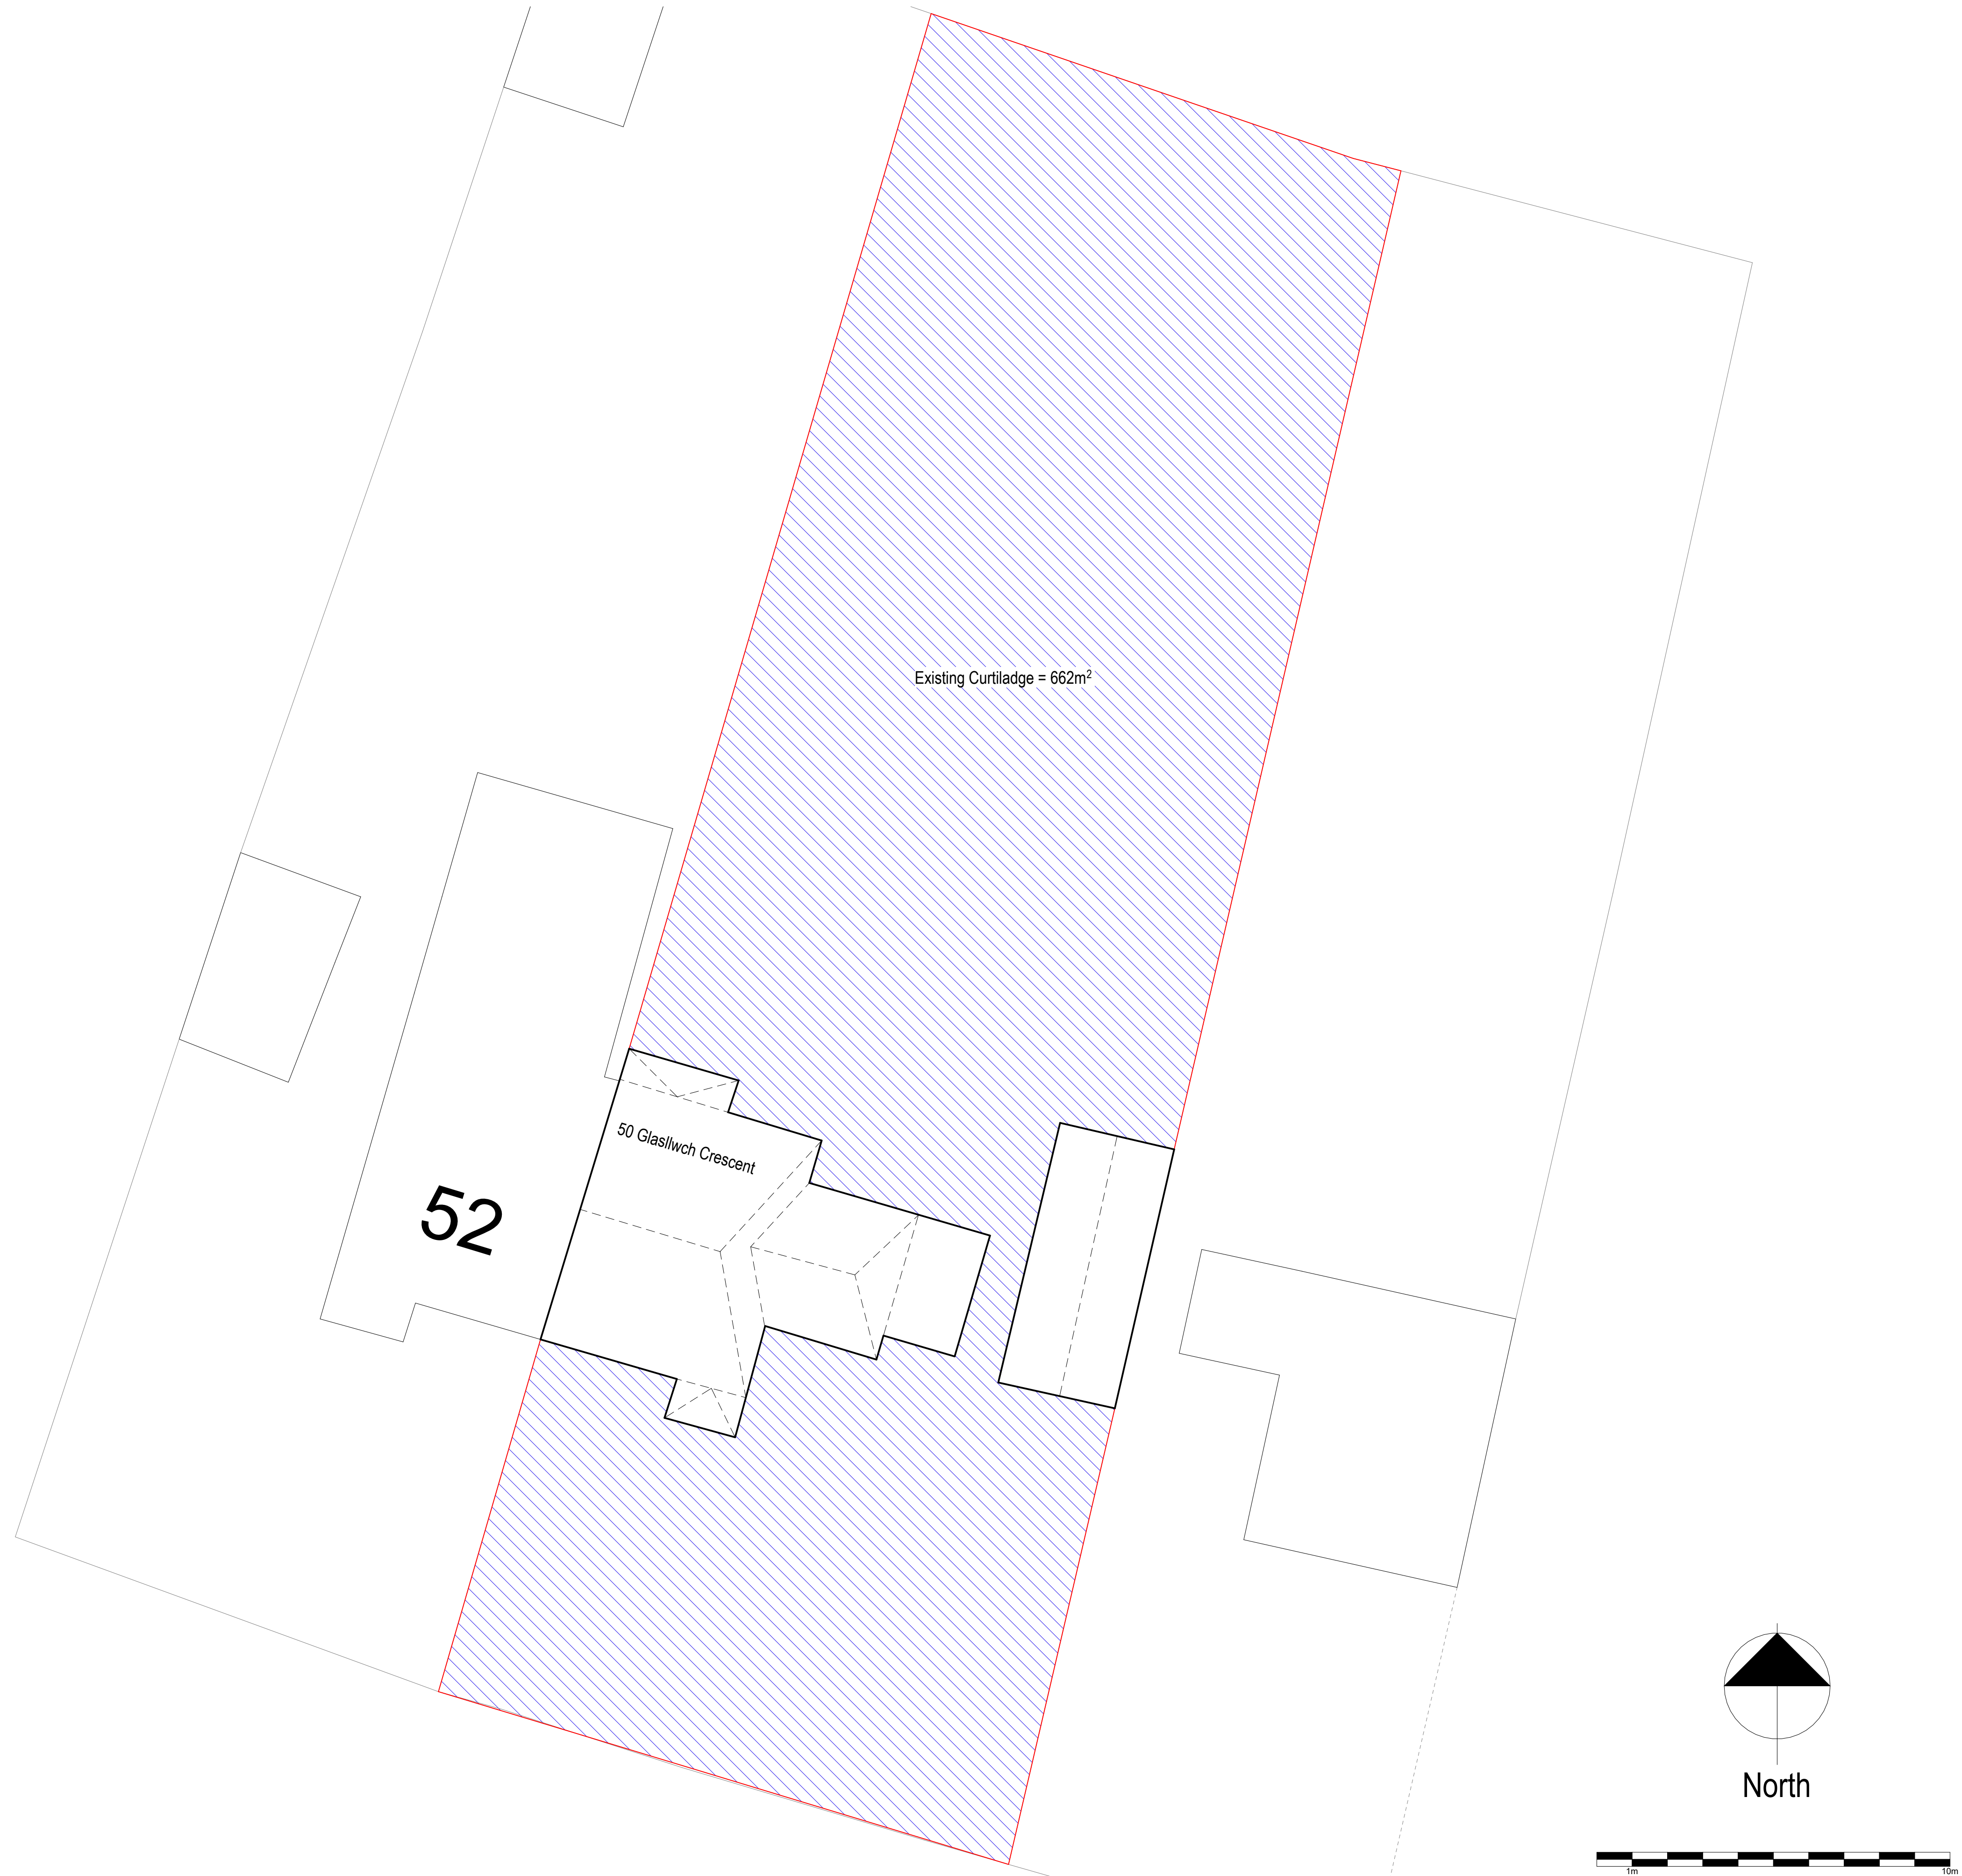
\_\_\_\_\_



\_\_\_\_\_

<b>Mrs &amp; Mrs Hogg</b>	
<b>50 Glasllwch Crescent</b>	
<b>Existing Site Plan</b>	
Project number	202501
Date	Issue Date
Drawn by	NAW
Checked by	NAW
<b>A-100-SP-EX</b>	
Scale	1 : 100


10/06/2025 09:31:42




[illegible]

**Scale** 1 : 100




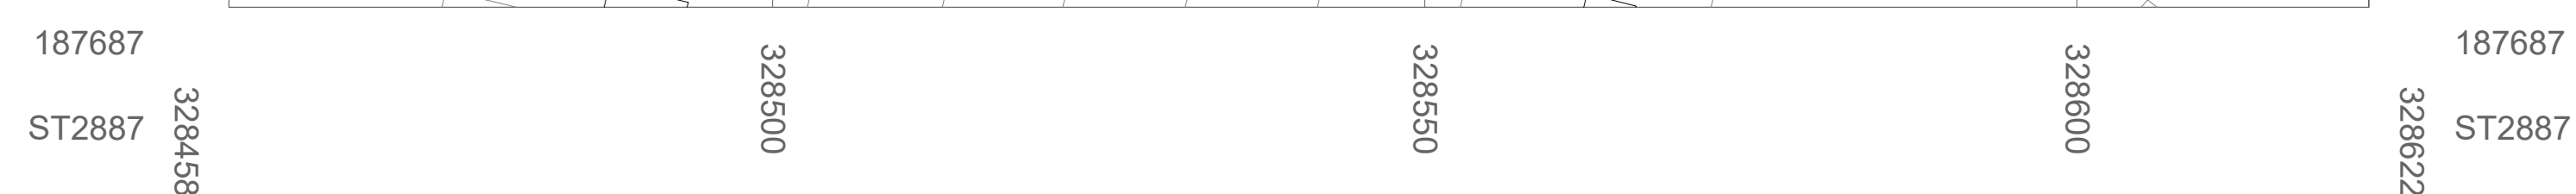


© Crown copyright 2025 Ordnance Survey 100053143

 

## 1 : 500

 

Scale 1 : 500

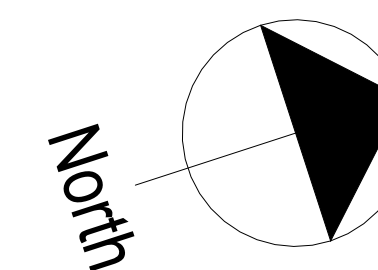


Scale	1 : 50
-------	--------





<b>Mrs &amp; Mrs Hogg</b>	
<b>50 Glasllwch Crescent</b>	
<b>Proposed Ground Floor Plan</b>	
<b>Project number</b>	<b>202501</b>
<b>Date</b>	<b>Issue Date</b>
<b>Drawn by</b>	<b>Author</b>
<b>Checked by</b>	<b>Checker</b>
<b>A-201-GF-PR</b>	
<b>Scale</b>	<b>1 : 50</b>

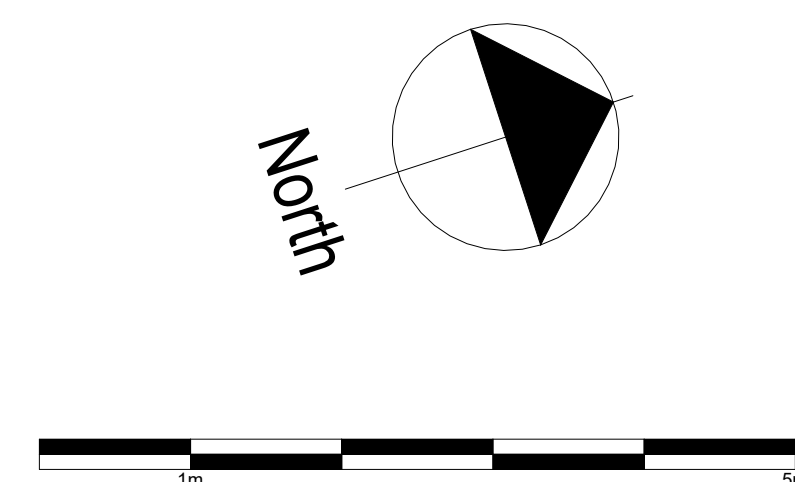



**Mrs & Mrs Hogg**

## 50 Glasllwch Crescent



## Existing Elevations

**A-300-EL-EX**

Scale 1 : 50





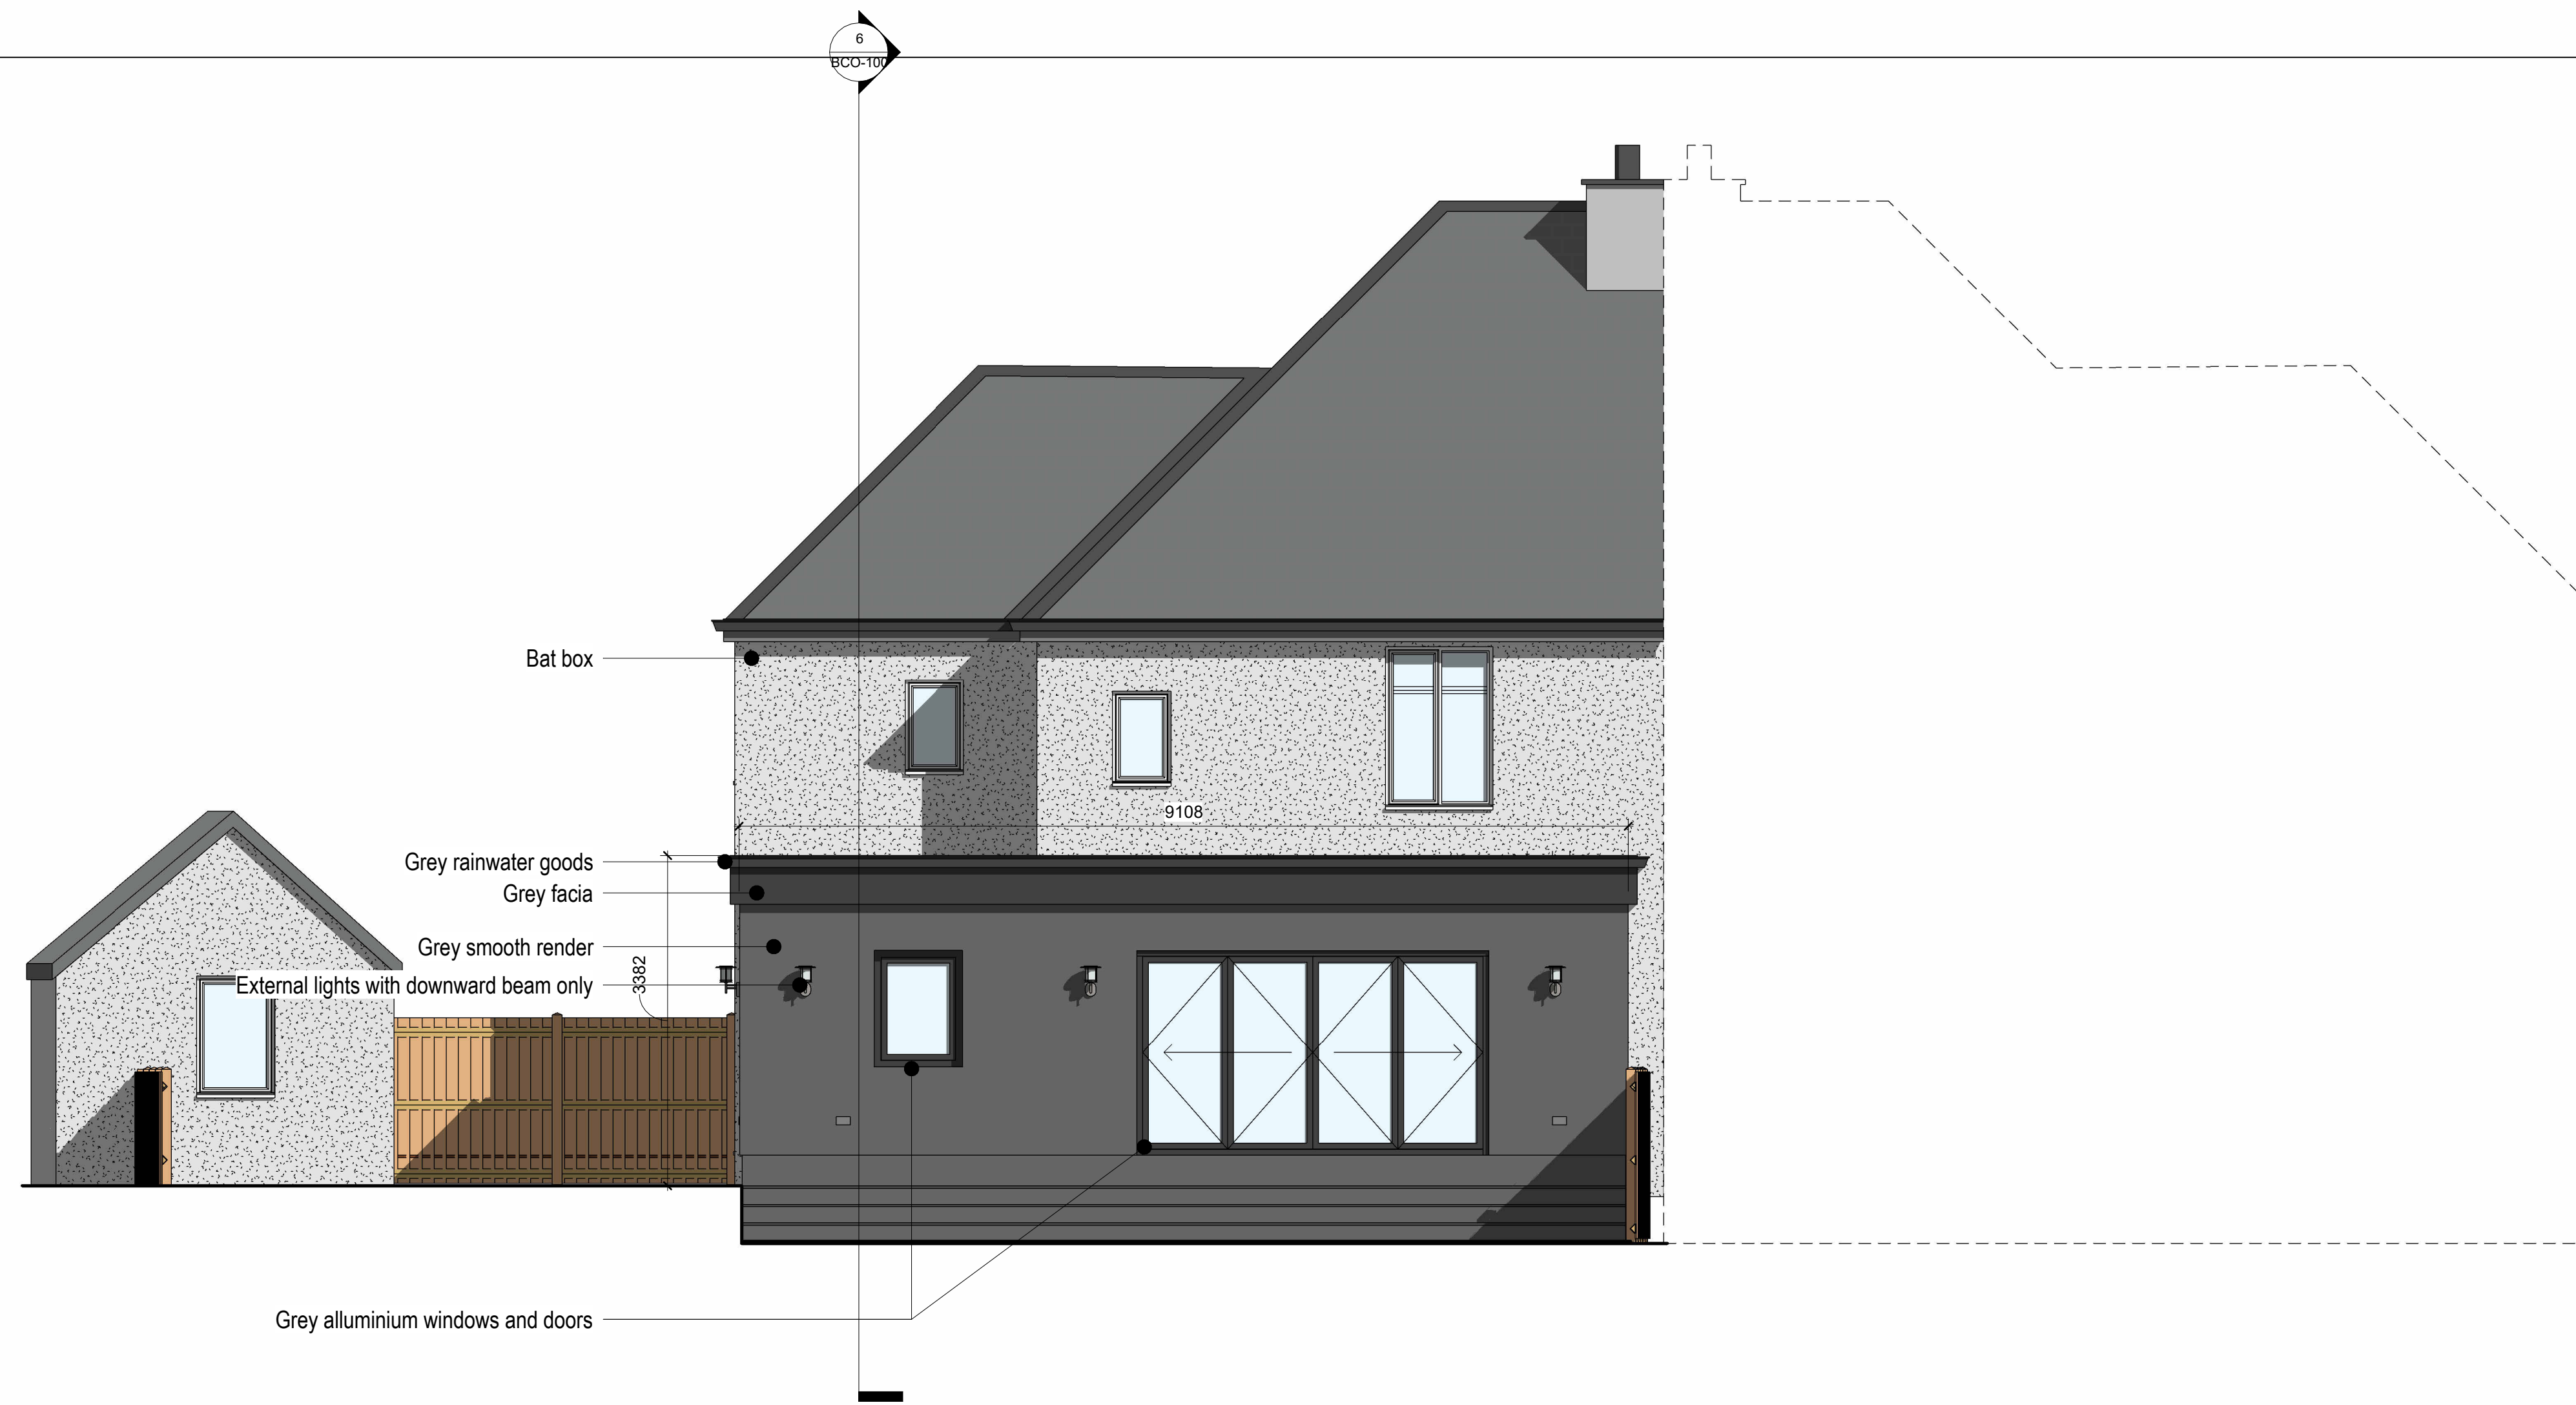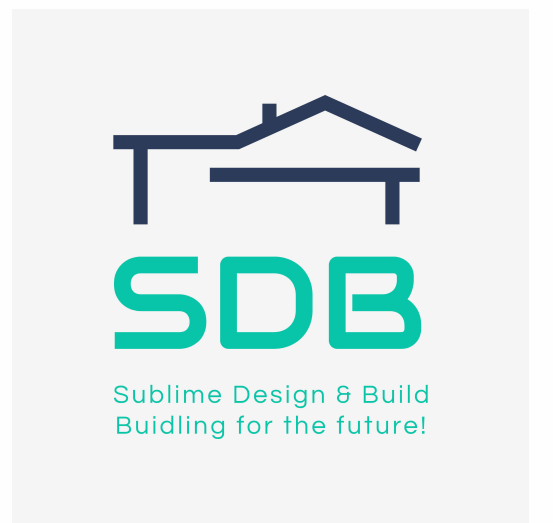

## 1 Proposed Rear Elevation



## 2 Proposed Side Elevation

[illegible]

**Mrs & Mrs Hogg**

**50 Glasllwch Crescent**

### Proposed Elevations

Project number	202501
----------------	--------

Date	Issue Date
------	------------

Drawn by	Author
----------	--------




Checked by	Checker
------------	---------

**A-301-EL-PR**

Scale	1 : 50
-------	--------



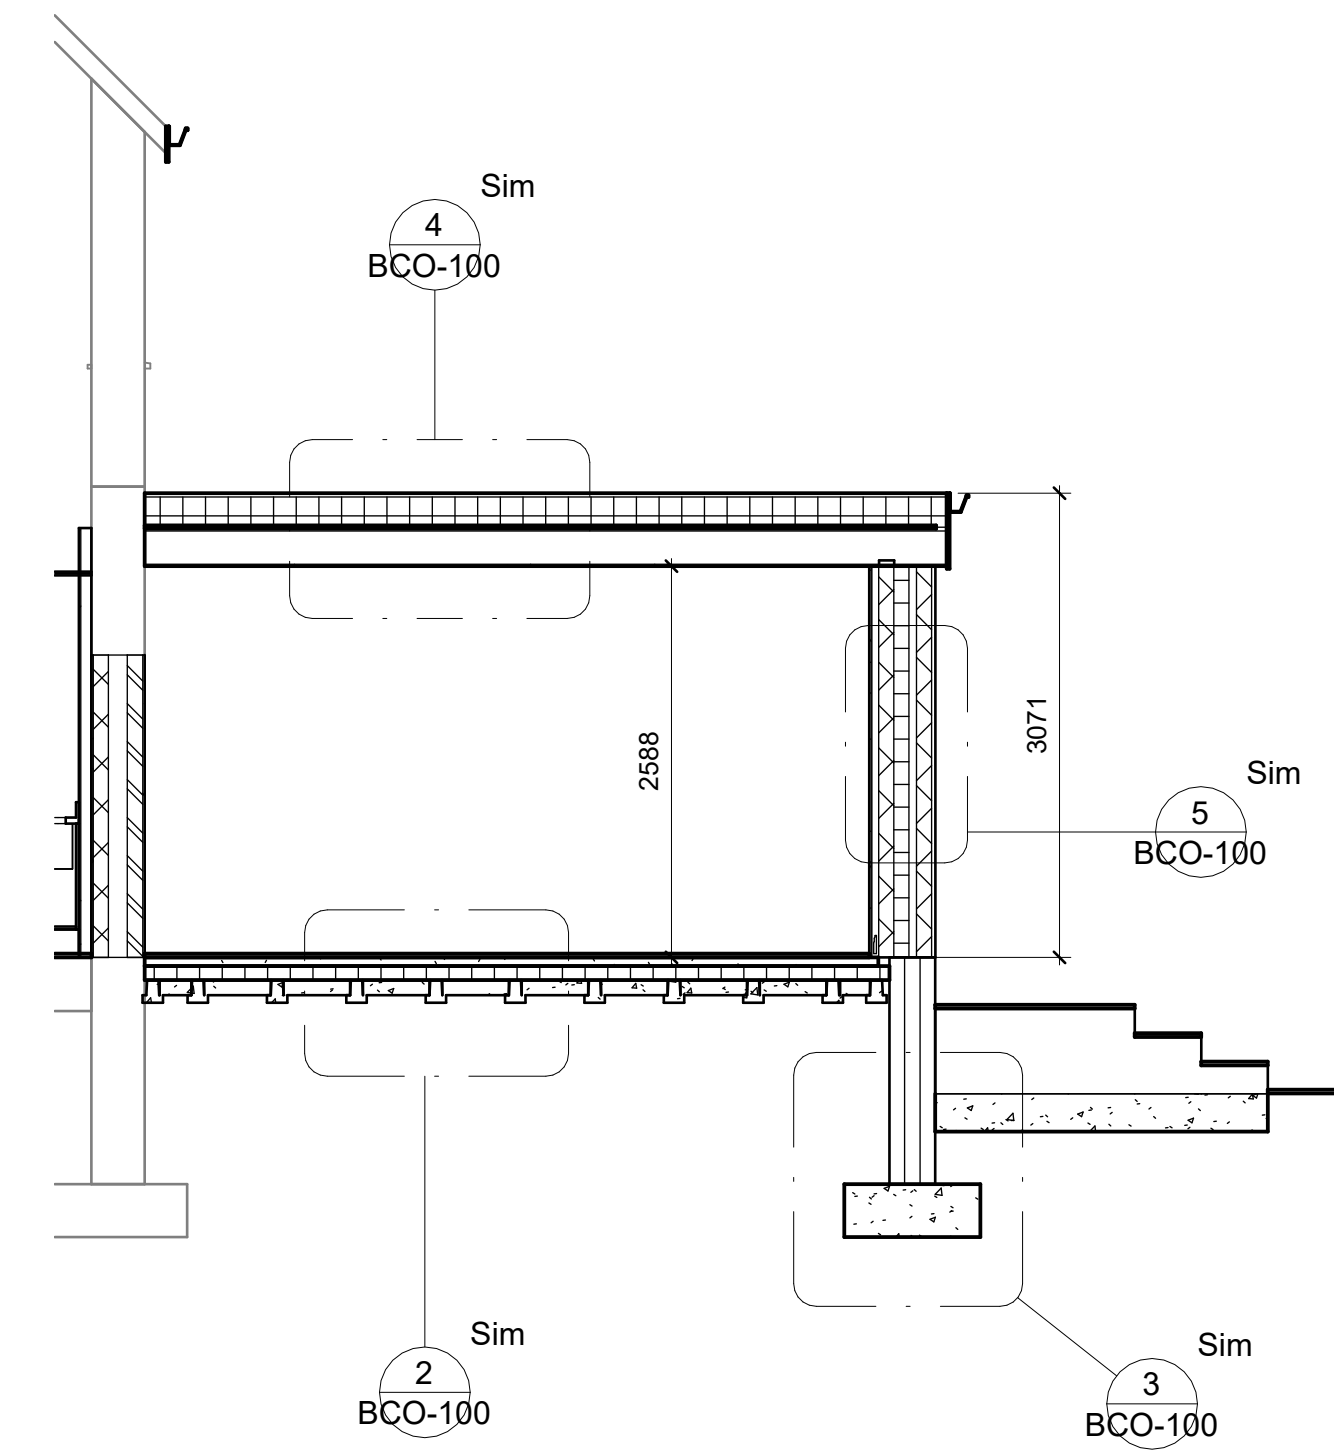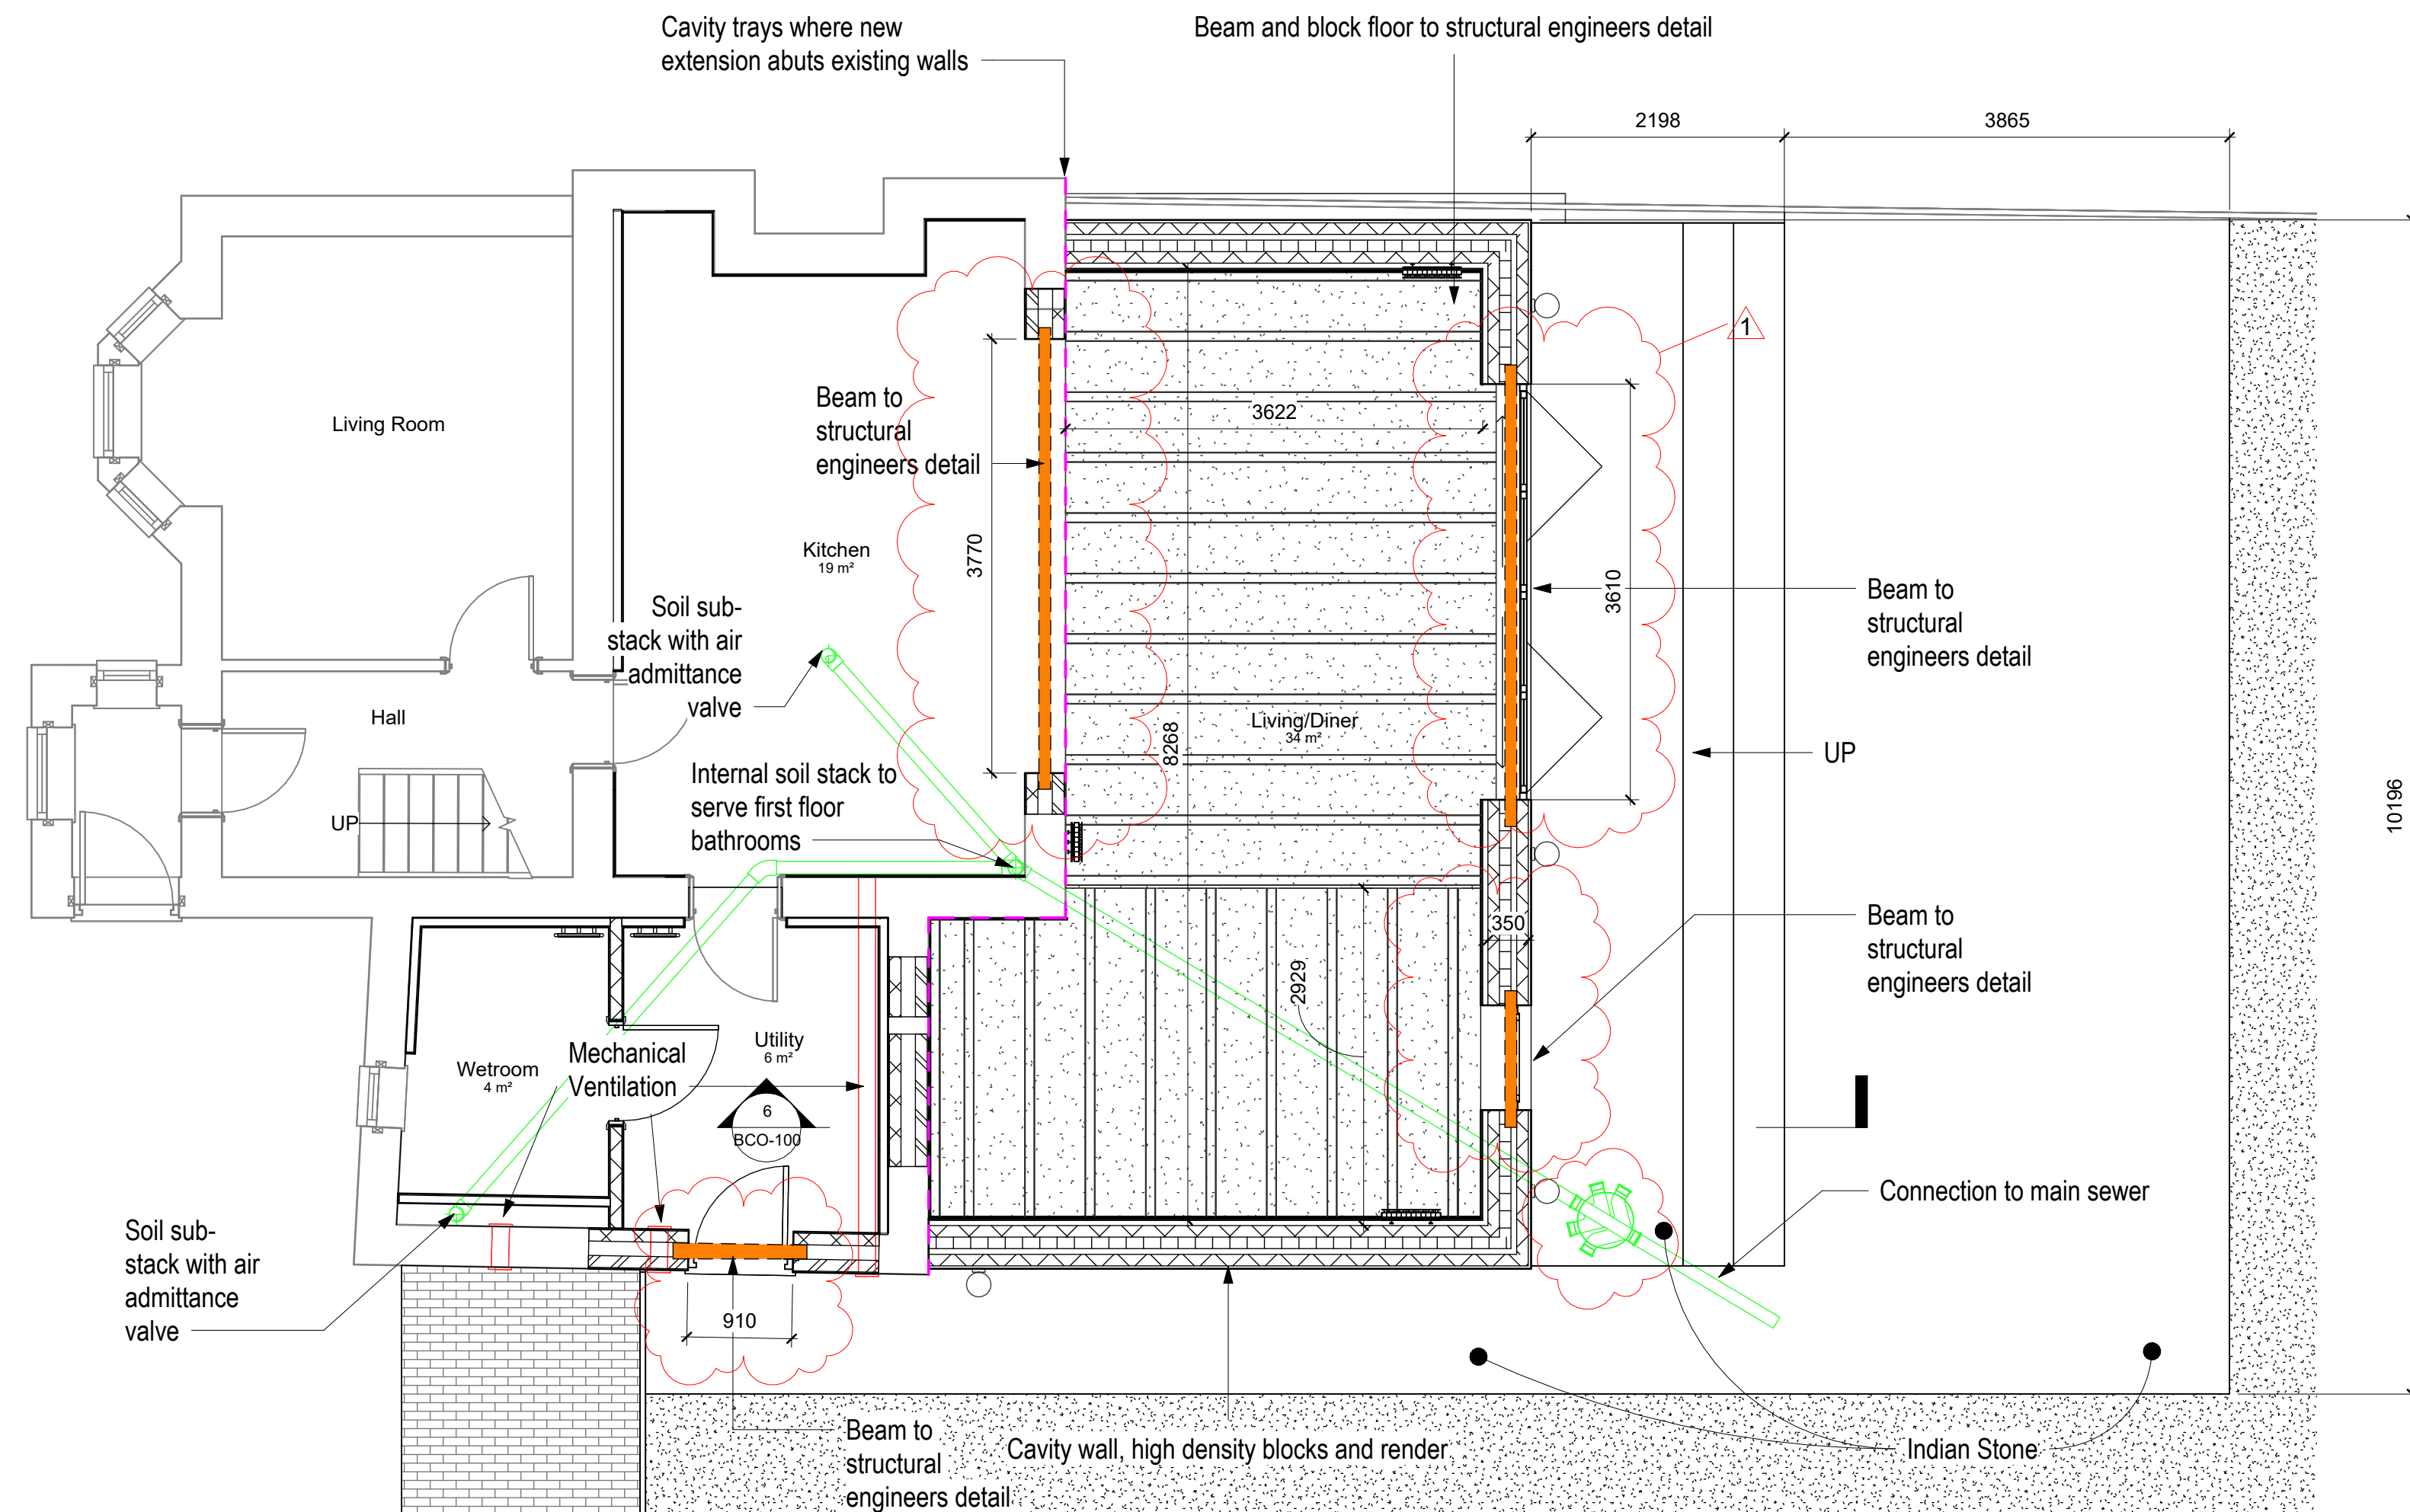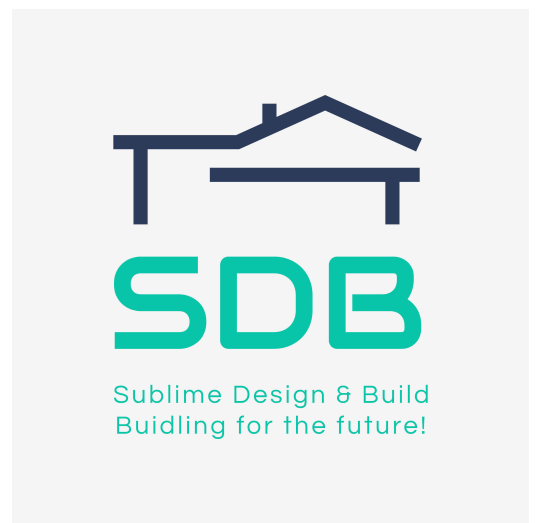

[illegible]