




GENERAL NOTE
Do not scale.
This drawing to be read in conjunction with Structural Engineers drawings & calculations for all structures, including below ground drainage & external works. Window / Door specialist drawings, MSE Consultant drawings & sub-contractor drawings & performance specifications for all specialist design elements. All works shall be carried out in strict accordance with the British Standards Codes of Practice relating to Workmanship and Materials, & current manufacturers details & instructions where appropriate.

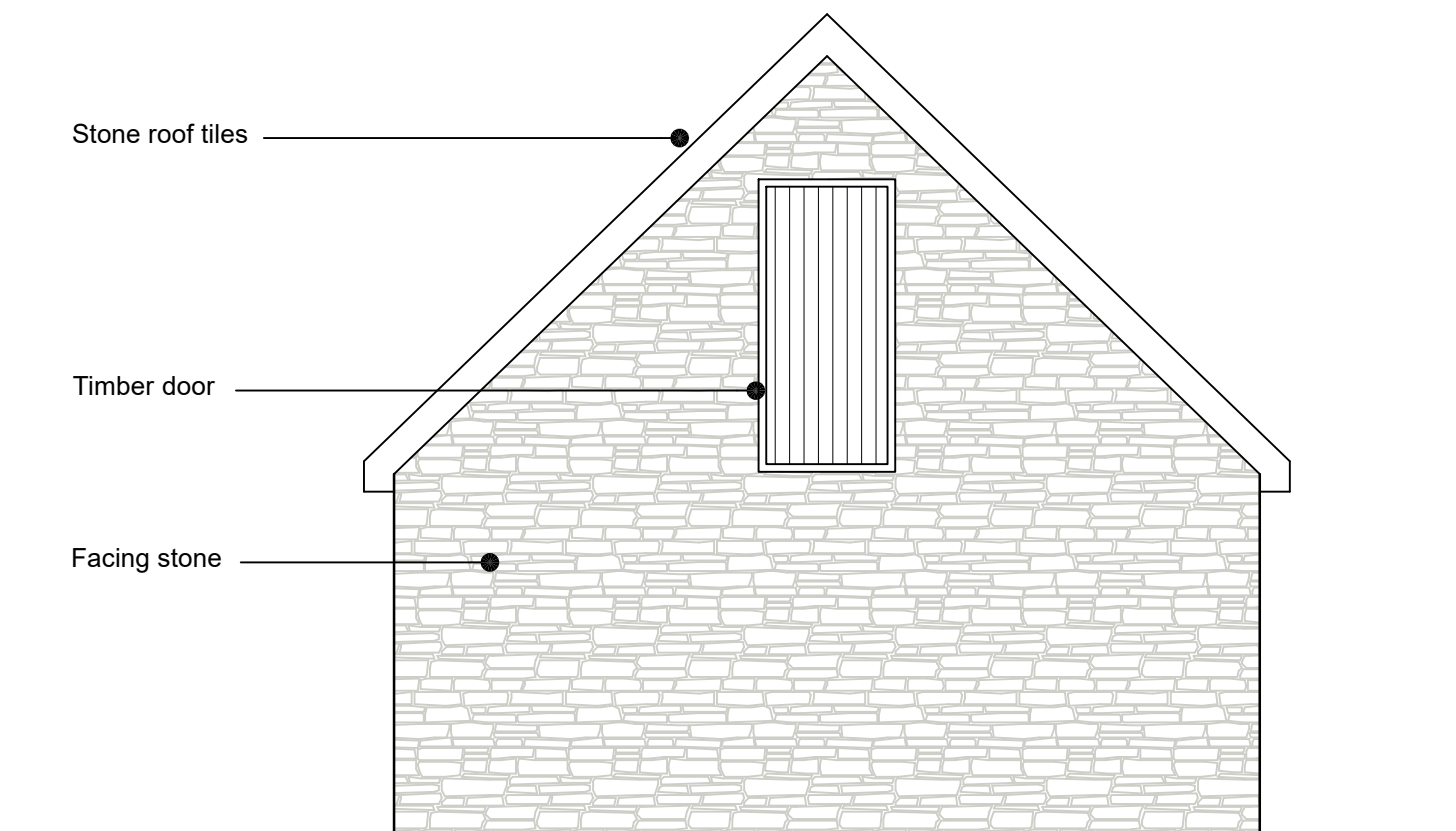


Side elevation
1:50

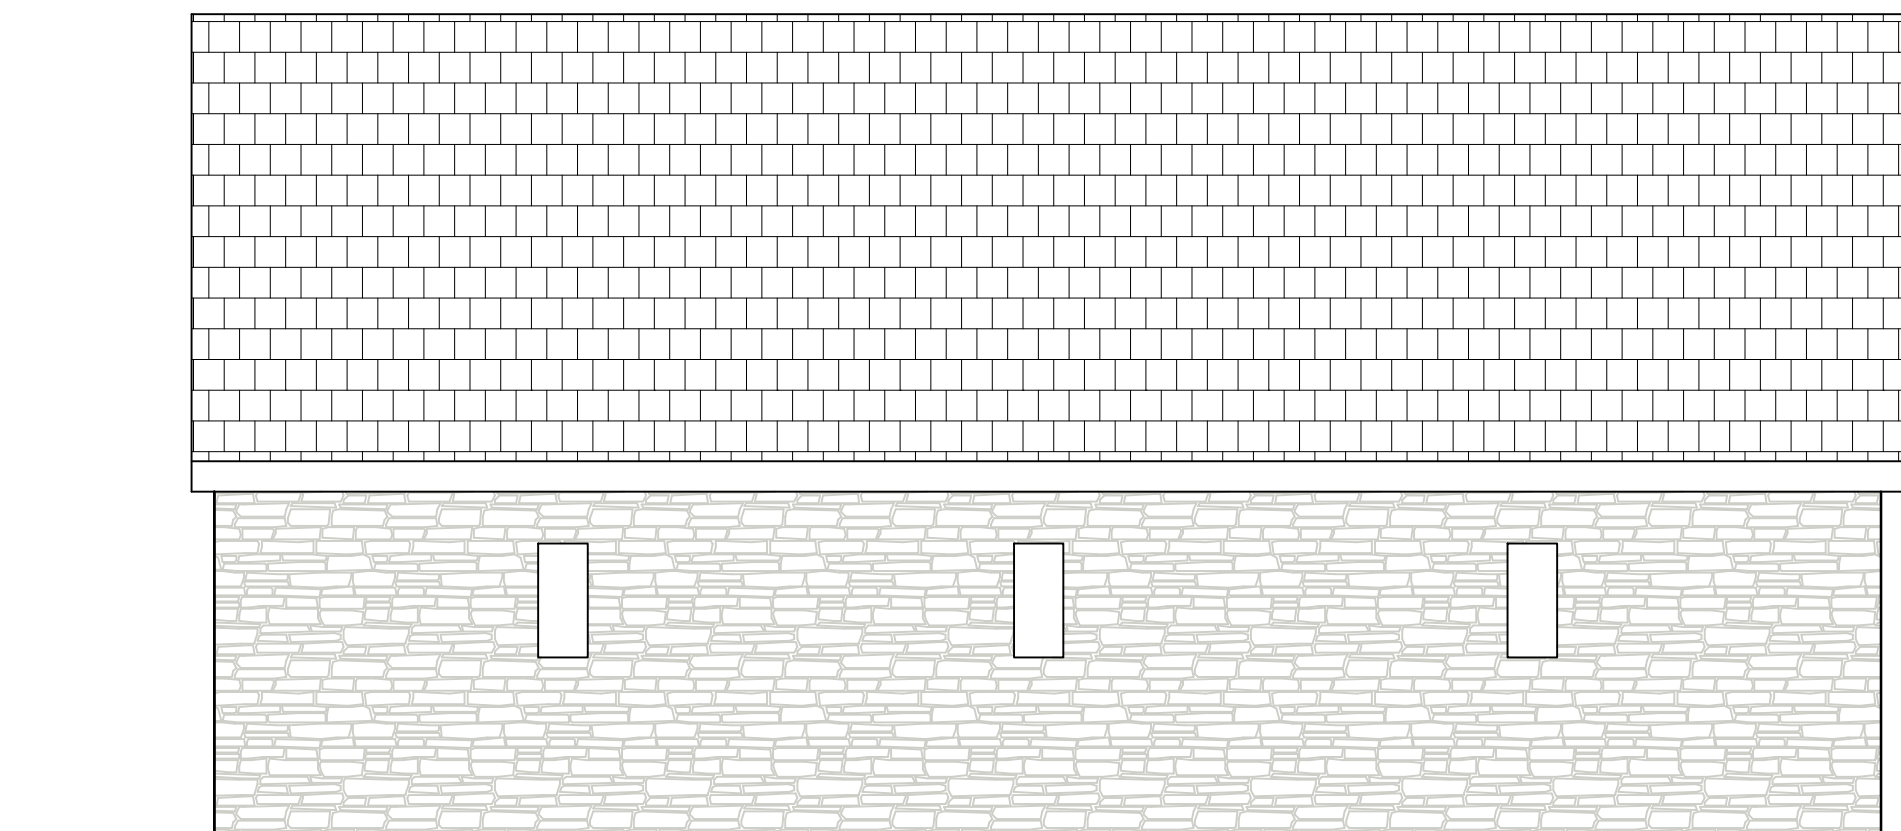


Rear elevation
1:50

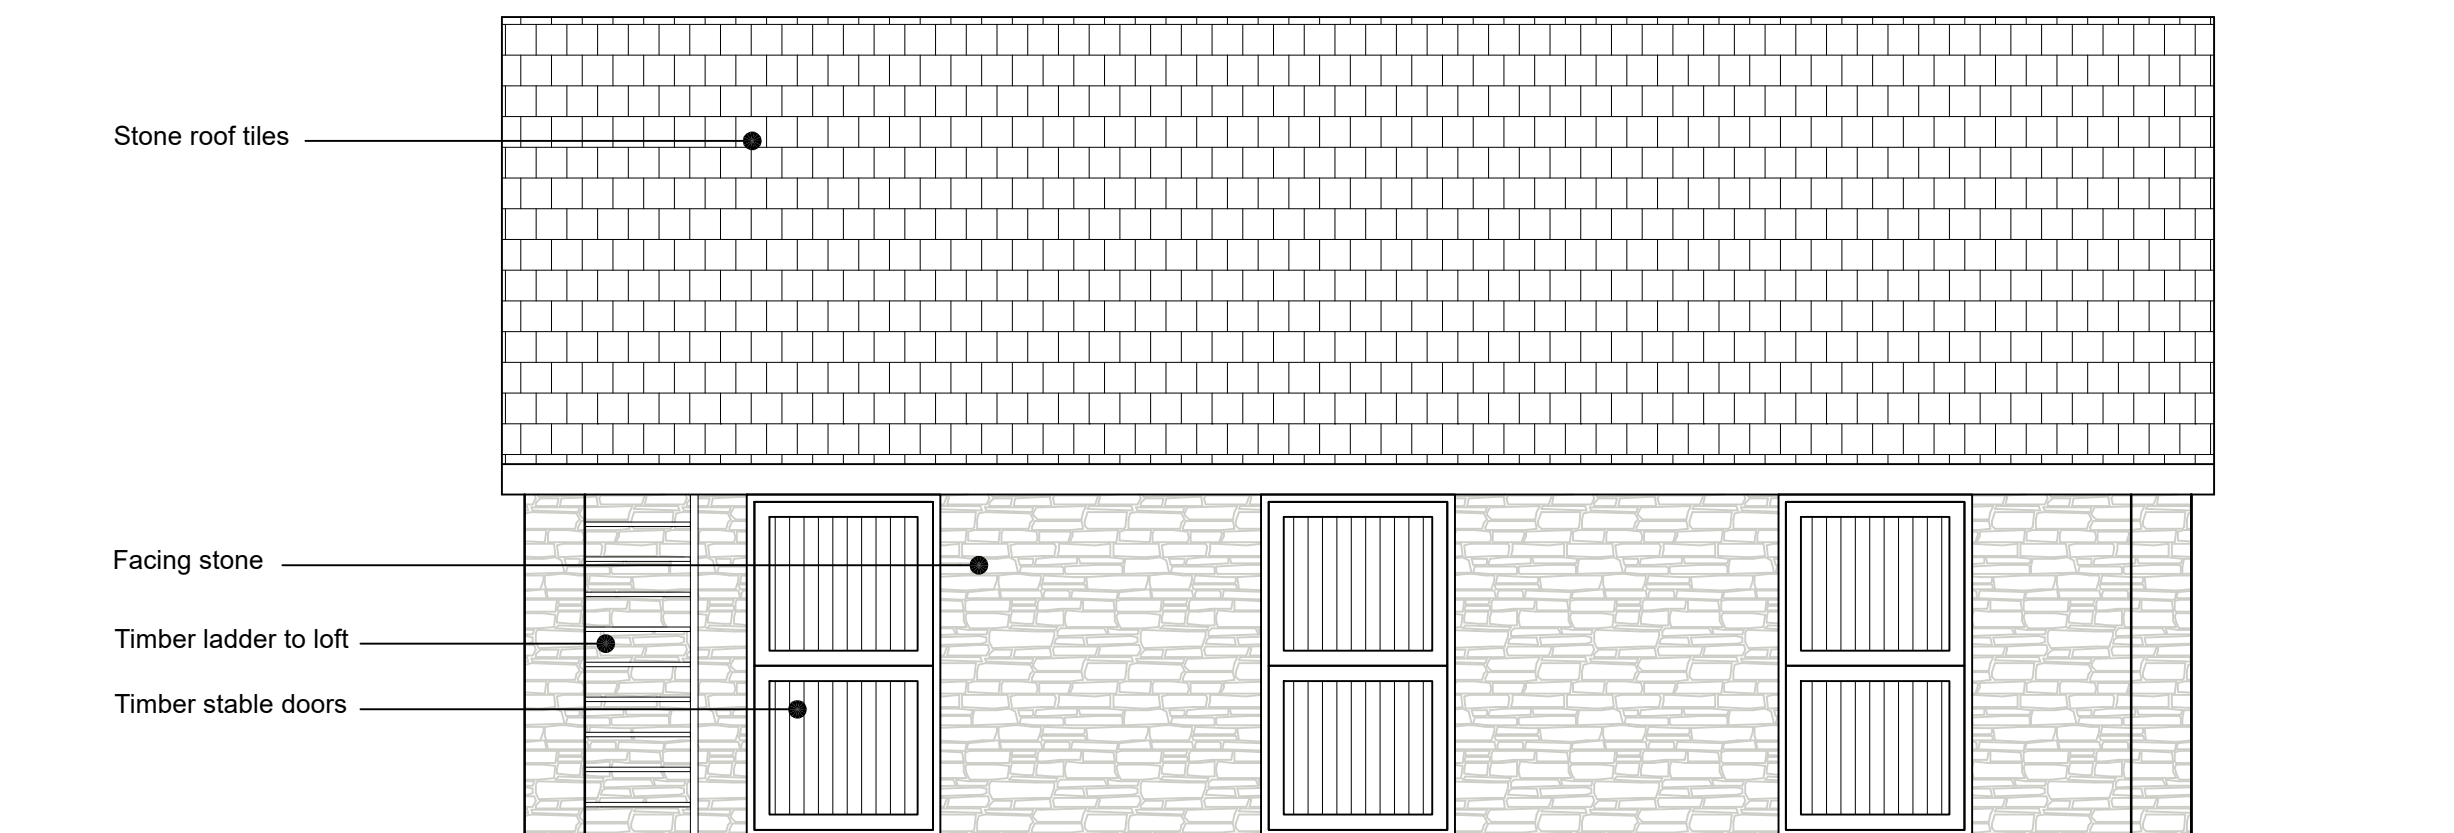


Front elevation
1:50

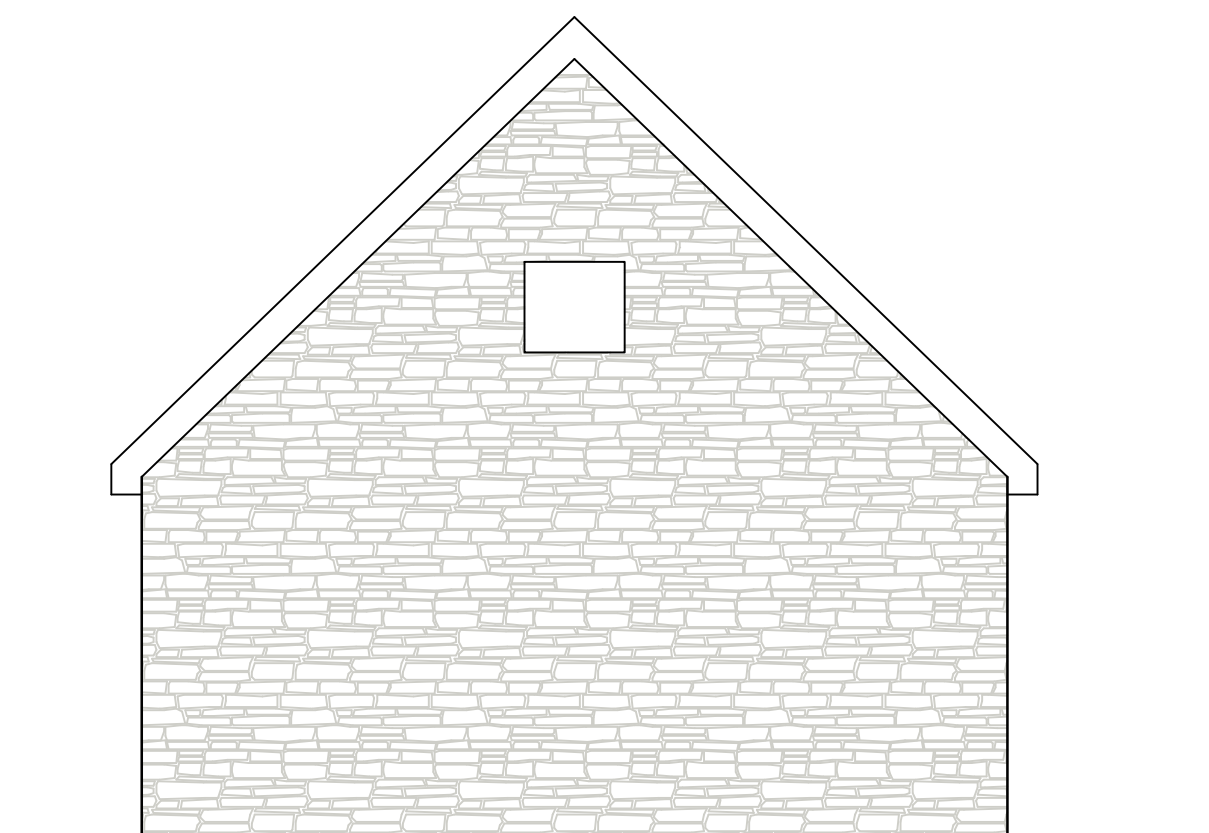



Side elevation
1:50

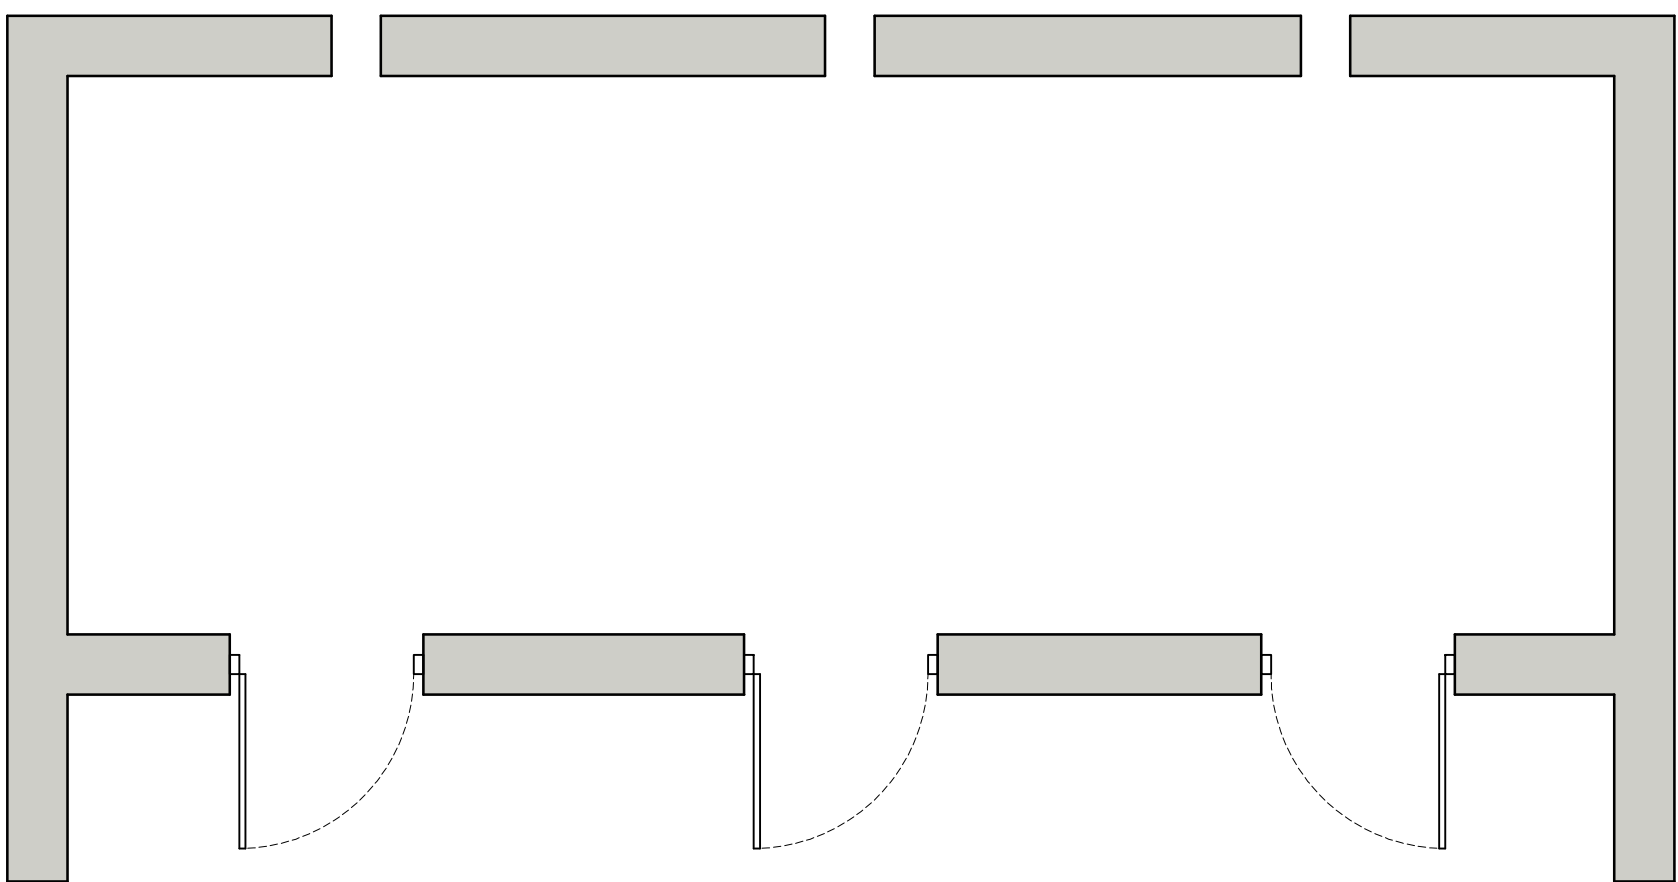

Ground floor plan
1:50

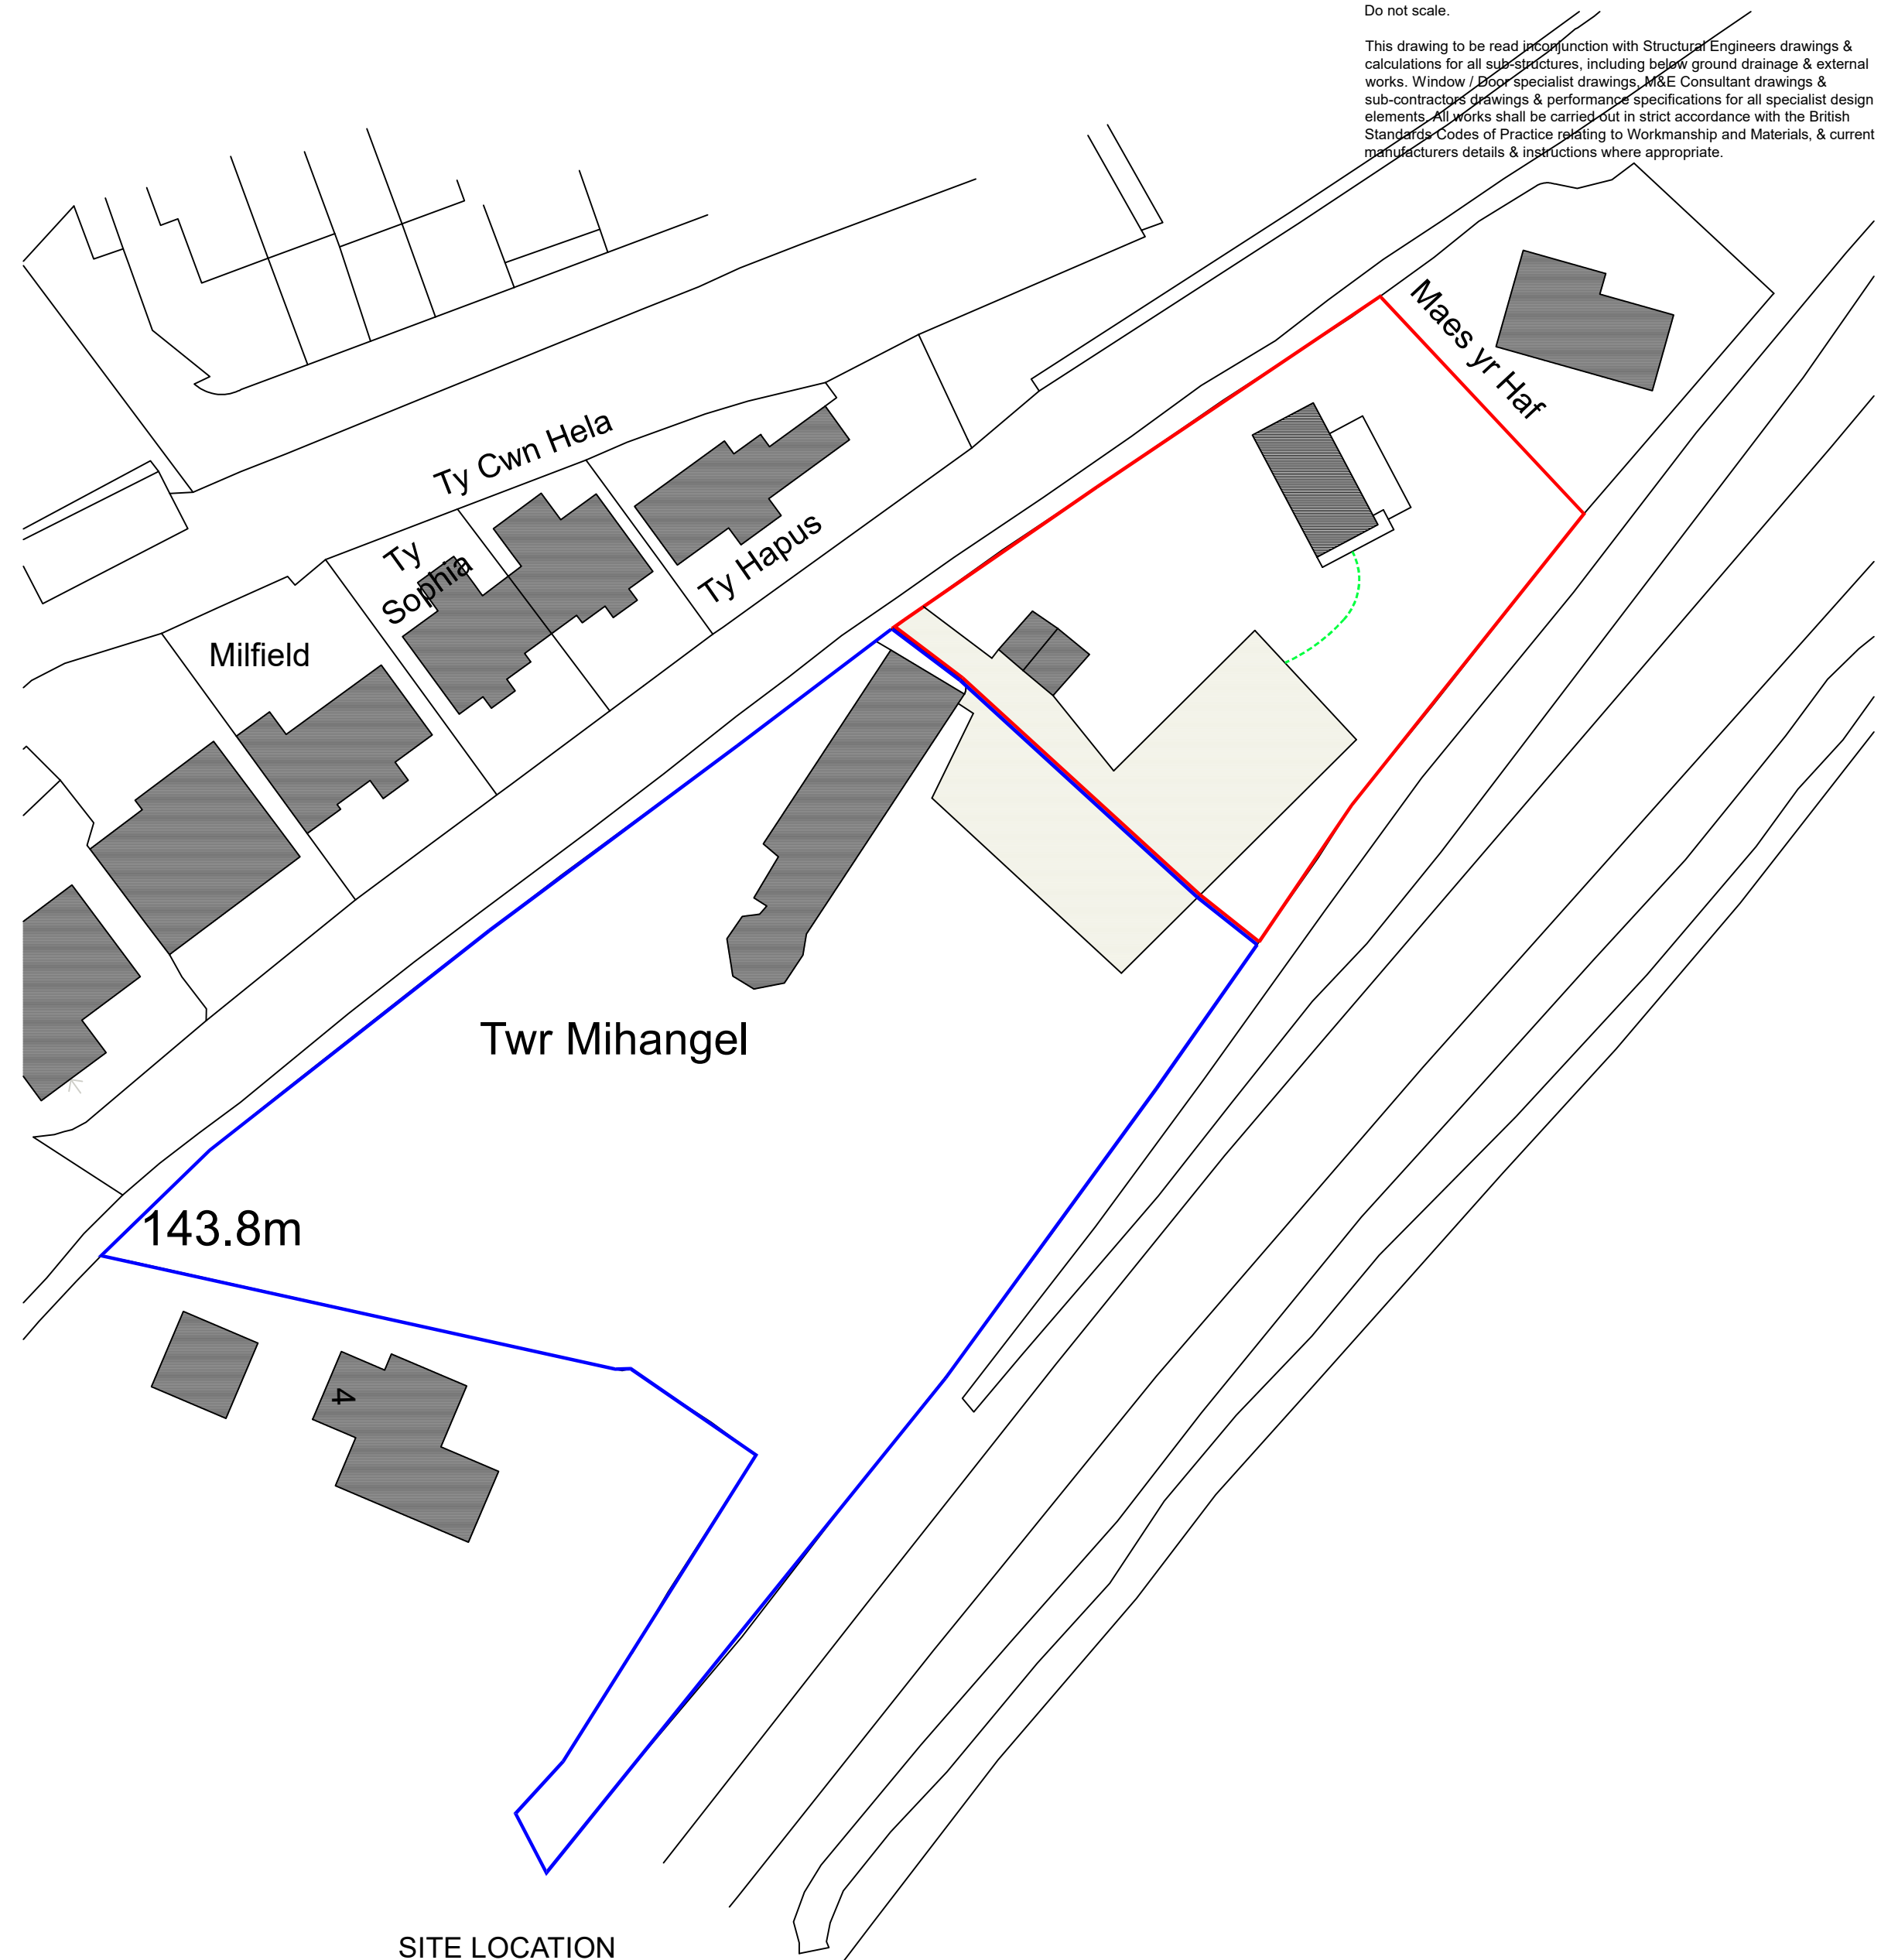

SITE LOCATION
1:500

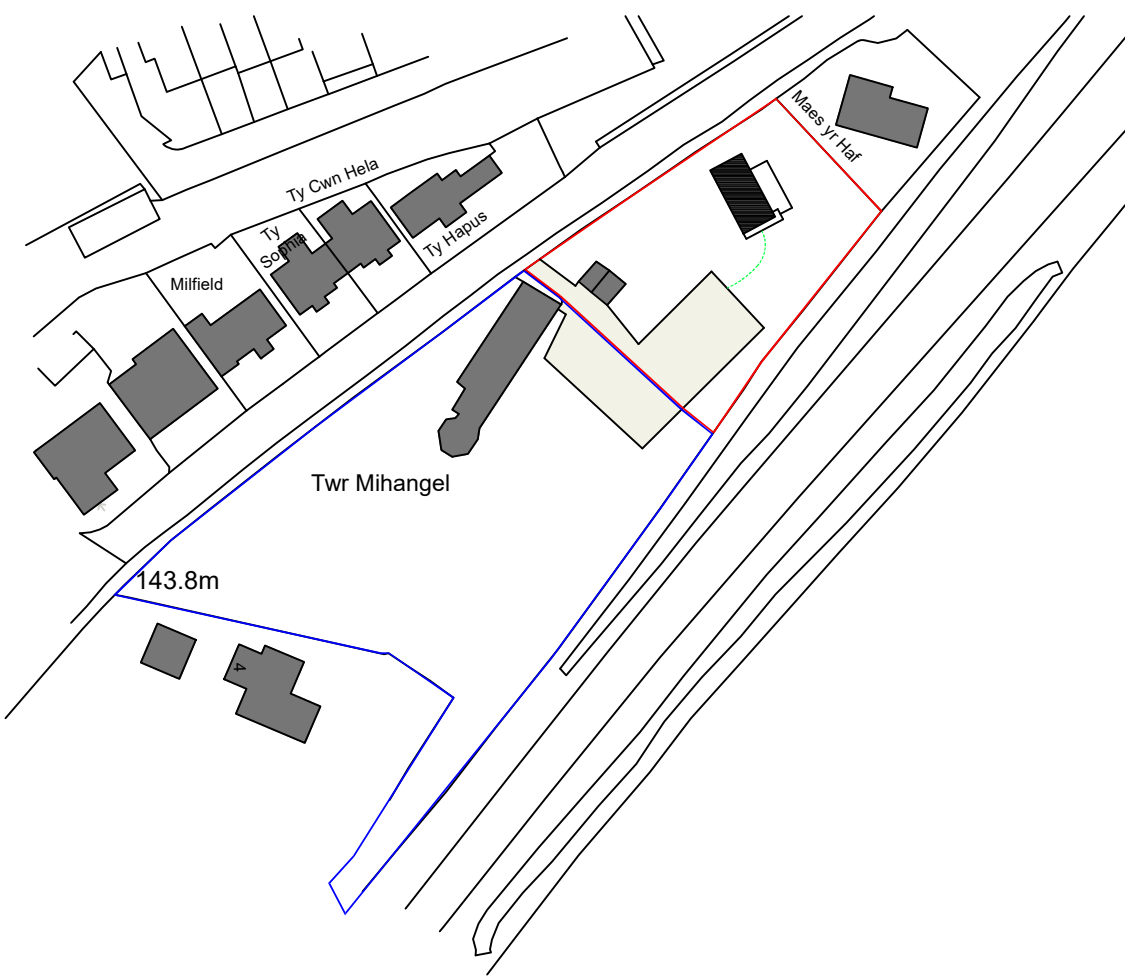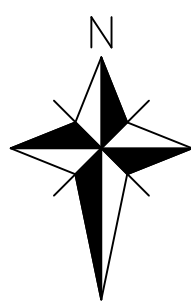

SITE LOCATION
1:1250

Client Michael Patrick O' Keefe			
Project Twr Mihangel, Abergavenny, NP7 8DH Stable Conversion			
Title Site Location, Existing Plans and Elevations			
Date July 24	Scale As Shown @ A1	Dwg No. A100	Rev. A