


GENERAL NOTE
 Do not scale.
 This drawing to be read in conjunction with Structural Engineers drawings & calculations for all sub-structures, including below ground drainage & external works. Window / Door specialist drawings, M&E Consultant drawings & sub-contractors drawings & performance specifications for all specialist design elements. All works shall be carried out in strict accordance with the British Standards Codes of Practice relating to Workmanship and Materials, & current manufacturers details & instructions where appropriate.

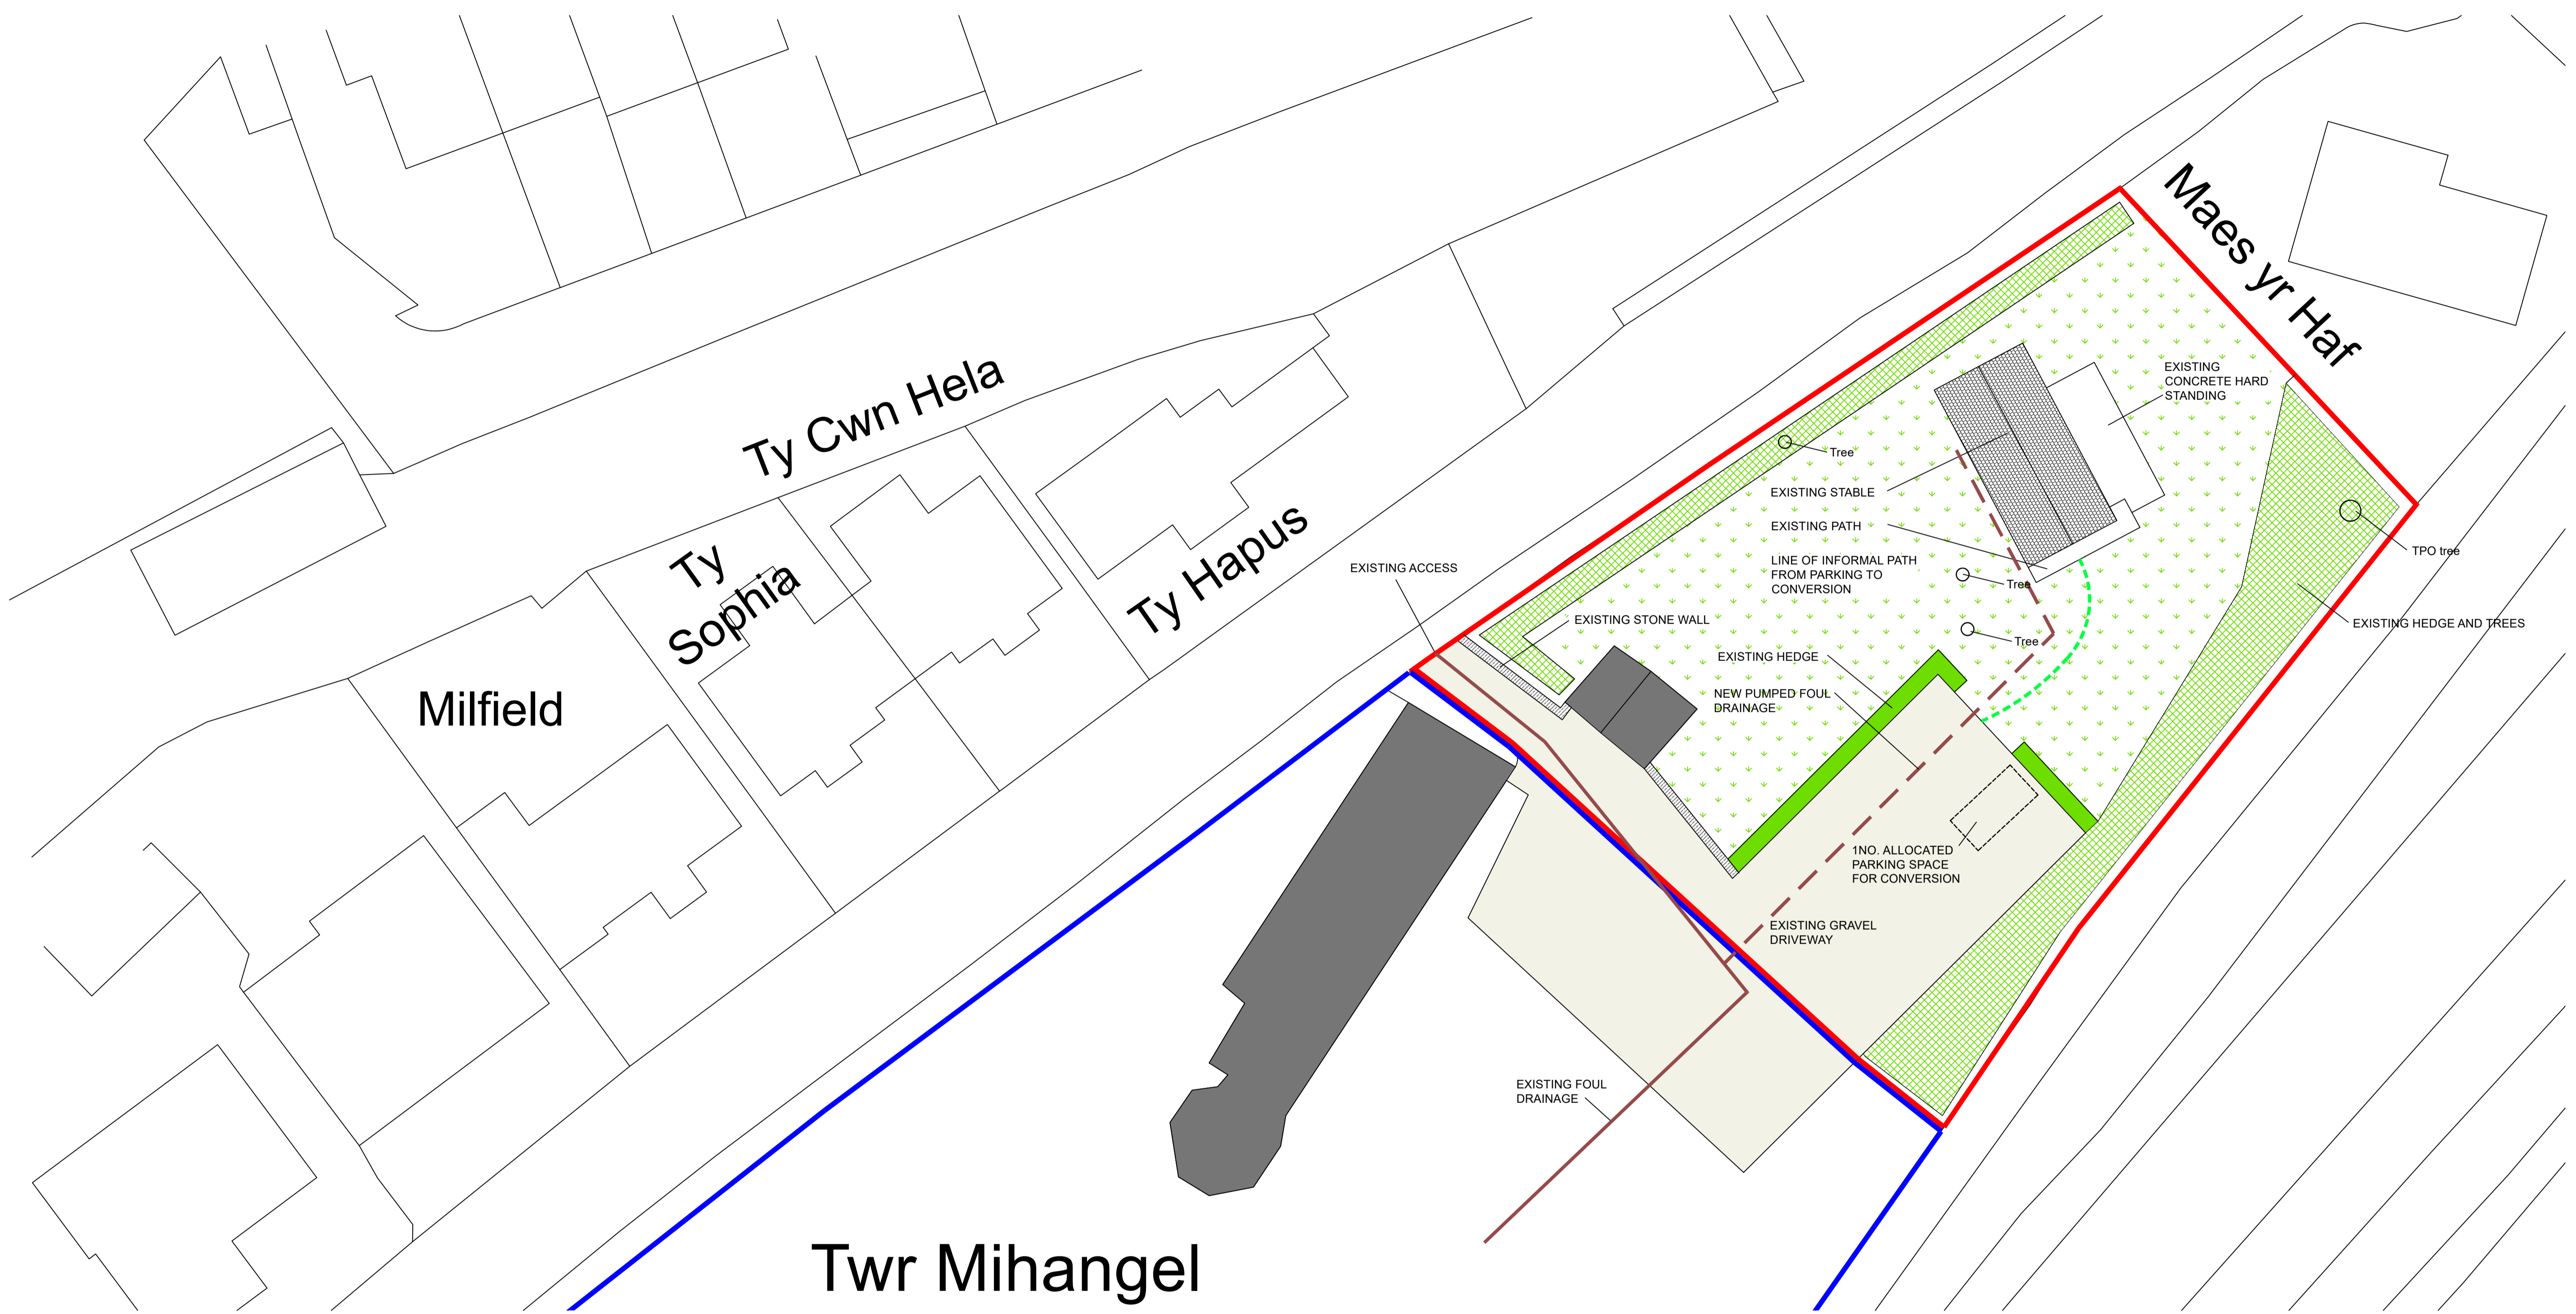

Site Location
 1:200

Client Michael Patrick O'Keefe			
Project Twr Mihangel, Abergavenny, NP7 8DH Stable Conversion			
Title Site Layout			
Date July 24	Scale As Shown @ A1	Dwg No. A101	Rev. C

RA Rockfield Architecture